

Tender Notice
CONSTRUCTION OF CARP HATCHERY SHED
(AT VILLAGE SHIROL; TALUKA:SHAHPUR; DIST: THANE)

Tel.No.26361446/7/8

Fax No.26361573

Central Institute of Fisheries Education
(Deemed University, ICAR)
Versova, Mumbai - 400 061

F. No. 32(164)/Works/2015-16/NFDB

Date: 09 June 2016

Short Tender Notice

Quotations are invited in sealed envelope from eligible and approved Govt. registered contractors (i.e. contractors registered with CPWD/ PWD/ BSNL/ MES / IRCOM/RITES/ Any. Govt. Organizations for work titled "**Construction of Carp Hatchery shed**" at **Village: Shirol; ta: Shahapur; Dist: Thane**). Quotations duly completed in all respects shall be received up to 1500 hrs. on 30.06.2016, and the same shall be opened at 1530 hrs. on 30.06.2016. Quoted rates must be valid for **90 days** from the date of opening of the quotations.

Interested contractors may download the quotation from our website <http://www.cife.edu.in>.

Quotations received after the due date and time will not be entertained. The Director of the institute reserves the right to accept or reject any or all quotations without assigning any reasons whatsoever. No correspondence shall be entertained in this regard.

Senior Administrative Officer



ICAR-CENTRAL INSTITUTE OF FISHERIES EDUCATION
(DEEMED UNIVERSITY)
Off. Yari Road, Seven Bungalow, Versova, Andheri (W)
Mumbai – 400 061

Tel: 022 -26361446/7/8

Website: www.cife.edu.in

Fax: 022 -26361573



F. No. 32(164)/Works/2015-16/NFDB

Date: 09 June 2016

To

**Name of the work: Construction of Carp Hatchery Shed at Village Shirol;
Taluka:Shahpur; Dist: Thane, Maharashtra State**

IMPORTANT DATES

Last date for receiving the quotations : Up to 1500 hrs. on 30 June 2016

Date of opening of quotations : At 1530 hrs. on 30 June 2016

Date of completion of work : 1 month from the date of award of work

The following documents are to be enclosed along with the quotation document failing which the tender shall be rejected out rightly:

1. A copy of contractor's registration with CPWD/ PWD/ MES/ BSNL/ MTNL/ P & T/ All India Radio/IRCON / RITES/ PSU/ Any Other Govt. Organizations
2. A copy of PAN Card
3. A Photostat copy of blank Cheque for making payment by RTGS method.

INSTRUCTIONS TO BIDDERS, TERMS & CONDITIONS OF CONTRACT FOR EXECUTION OF WORKS

1. Quotations must be addressed to **The Director, Central Institute of Fisheries Education (Deemed University, ICAR), Panch Marg, opposite Panchvati Building, Off. Yari Road, Versova, Andheri (W), Mumbai - 400 061**
2. Quotations must be submitted either by registered/speed post or may be dropped in the tender box placed in the office of the PI, NFDB Project / Senior Administrative Officer, CIFE, Mumbai in a sealed cover super scribing on it the name of work for which the quotation is called for, and also the date & time of submission.

3. Quotations received after due date and time shall not be entertained.
4. The quoted rates must be valid for **90 days**.
5. Contractor/ agency should be experienced in above said work.
6. The quotation should be accompanied by an Earnest Money Deposit (EMD) amounting to **Rs.9,500/- (Rupees Nine Thousand Five Hundred Only)** in the form of crossed demand draft drawn in favour of "**ICAR Unit, CIFE, Mumbai**".
7. The EMD of successful bidder shall be converted into a part of security deposit. The EMD of unsuccessful bidders will be returned within 15 days from the date of award of work to successful bidder.
8. The successful bidder has to pay Security Deposit amounting to 10% of the quoted amount. The security deposit will be released only after six months from the date of successful completion of work.
9. The defect liability period is 6 months. Any defect arising in the defect liability period is to be rectified by the contractor without any extra cost, failing which the same shall be done departmentally at the "**risk and cost**" of the contractor and the amount of expenditure shall be deducted from the security deposit.
10. The quoted rates should be inclusive of cost of material, carriages, all taxes whatsoever, storage, watch and ward, wastages, etc. The quoted rates shall not be increased under any circumstances.
11. Income tax will be deducted at source from the bill as per rules.
12. The Institute will not supply any tools, equipment, materials. The contractor has to make their own arrangement.
13. The EMD submitted by the bidder is liable to be forfeited by the Institute, if the selected firm/bidder fail to commence the work within seven days from the date of receipt of work order.
14. The work must be completed within the specified time period, failing which a penalty up to 5% of the tendered amount per month will be charged.
15. Works are to be executed strictly as per the specifications mentioned in the tender document failing which work shall be rejected.
16. The material used for construction of shed must be approved by the PI of the NFDB Project/ site in-charge before using failing which works shall be rejected.

17. The Agency/Contractor has to abide by all rules and regulations pertaining to labour act. The contractor has to take all necessary steps for the welfare measures of labours employed by him at the site.
18. The Agency will be fully responsible for providing medical facilities to their labourers in case of any accident, etc. Matters related to labour welfare/problems should be dealt by the contractor only. CIFE, Mumbai shall not be responsible in such matters.
19. Taxes, if any, should be clearly mentioned in the quotation, failing which it will be presumed that the quoted rates are inclusive of all taxes. No additional tax will be allowed if the same is not mentioned in the quotation document.
20. The tenders/bidders in their own interest are instructed to visit the site for understanding the site conditions, nature of work, etc.
21. In case of any dispute, the Decision of DIRECTOR, CIFE shall be final for any aspect of the contract and binding to all parties. Disputes arising, if any, on the contract will be settled at his/her level by mutual consultation, and in case failure of the settlement, dispute shall be referred to the sole arbitrator to be appointed by the Director, CIFE, Mumbai in consultation with Secretary, ICAR, New Delhi. The decision of the sole arbitrator so appointed shall be final and binding on the parties. The arbitration proceedings shall be governed by the Arbitration & Constitution Act, 1996.
22. The Director, CIFE, Mumbai reserves the right to accept or reject any or all tender / all tenders without specifying any reason whatsoever. No correspondence shall be entertained in this regard. The decision of the Director, CIFE, Mumbai shall be final and binding on all concerned in such matters.

Yours faithfully,

Senior Administrative Officer

Enclosed: BOQ with Technical specifications.

ICAR-CENTRAL INSTITUTE OF FISHERIES EDUCATION**(DEEMED UNIVERSITY, ICAR)****Mumbai – 400 061****SCHEDULE****Name of work: Construction of carp hatchery Shed at Village Shirol; Taluka:Shahapur; Dist: Thane.**

S.No	Details of works	Qty.	unit	Rate	Amount (Rs.)
1	Supplying and filling in plinth with Jamuna sand under floors, including watering, ramming, consolidating and dressing complete	9.50	CUM		
2	Earth work in excavation by mechanical means (Hydraulic excavator) / manual means over areas (exceeding 30 cm in depth and 1.5 m in width as well as 10 sqm on plan) including disposal of excavated earth up to 50m and lift up to 1.5m, disposed soil to be levelled and neatly dressed : (All kinds of soils)	12.00	CUM		
3	Providing and laying in position plain cement concrete of specified grade excluding the cost of centering and shuttering – All works up to plinth level, including curing, compaction, etc. complete: a) 1:2:4 (1 Cement : 2 coarse river sand : 4 graded stone aggregate 20mm nominal size	11.00	CUM		
4	Random rubble masonry with hard stone in foundation and plinth including levelling up with cement concrete 1:6:12 (1cement :6 coarse sand:12 graded stone aggregate 20 mm nominal size) at plinth level with): Cement mortar 1:6 (1 cement :6 coarse sand)	4.00	CUM		
5	Brick work with common burnt clay machine moulded perforated bricks of class designation 12.5 conforming to IS: 2222 in superstructure above plinth level up to floor five level in cement mortar 1:6 (1 cement : 6 coarse sand) :(A)With F.P.S.(non modular) bricks	6.50	CUM		
6	Providing and fixing precast galvanised iron profile sheets (size, shape and pitch of corrugation as approved by Engineer-in-charge) 0.50 mm (+0.05 %) total coated thickness with zinc coating 120 grams per sqm as per IS: 277, in 240 mpa steel grade, 5-7 microns epoxy primer on both side of the sheet and polyester top coat 15-18 microns. Sheet should have protective guard film of 25 microns minimum to avoid scratches during transportation and should be supplied in single length upto 12 metre or as desired by Engineerin-charge. The sheet shall be fixed using self drilling / self tapping screws of size (5.5x 55 mm) with EPDM seal, complete upto any pitch in horizontal/ vertical or curved surfaces, excluding the cost of purlins, rafters and trusses and including cutting to size and shape wherever required.	60.00	SQM		

7	Providing and fixing precoated galvanised steel sheet roofing accessories 0.50 mm (+ 0.05 %) total coated thickness, Zinc coating 120 grams per sqm as per IS: 277, in 240 mpa steel grade, 5-7 microns epoxy primer on both side of the sheet and polyester top coat 15-18 microns using self drilling/ self tapping screws complete :(a)Ridges plain (500 - 600mm)	8.00	Rmt		
8	Finishing internal walls with 18 mm cement plaster in two coats under layer 12 mm thick cement plaster 1:5 (1 cement : 5 coarse river sand) and a top layer 6mm thick cement plaster 1:3 (1 cement : 3 coarse river sand) finished rough with sponge.(Using 53 grade cement of ISI brand), curing, neat finish, including all scaffolding, etc, complete as per standard procedure as directed by site In-charge	50.00	SQM		
9	Finishing walls with Neat cement punning	50.00	SQM		
10	Fnishing wall with water proofing cement paint " Snowcem-Plus" of M/s Snowcem India Lt or equivalent of required shade(a)Two or more coats on new work.	50.00	SQM		
11	Dry Stone pitching 22.5cm thick including supplyof stones preparing surface complete	50.00	SQM		
12	Providing and fixing gun metal gate valve with C.I. wheel of approved quality				
	(a) 50 mm diameter nominal bore	2.00	Each		
13	Providing & fixing structure/ base for the truss with the help of 100 mm diameter G.I pipes.Each G.I. column consists of 100 mm diameter G.I. pipe of approved make(B class,ISI make) work includes fixing of base plate (200x200x8mm) both at top and bottom of the pipe work aslo include ffixing/welding of bracing at bottom of the pipe for proper gripping,G.I pipe to be properly erected in cement concrete as shown in the figure,work also includes apply of metal primer and application of synthtic enamel paint in two coats.	24.00	Rmt		
14	Providing & fixing/ making truss with the help of 50 mm G.I 'C' class ISI (TATA) or equivalent pipe' fixed properly as directed by the incharge. Work also should be including providing and applying of one coat steel primer and two coats of synthetic enamel paint of approved brand and colour. The truss should be fabricated and fixed as per the details provided in the enclosed drawing.	3.00	nos		
15	Providing & fixing of purlins with 40 mm G.I pipe of heavy gauge(B-gauge) of approved make(ISI make) work includes fixing in position on the truss as shown in the drawing hoisting and welding apply of metal primer an two coats of synthetic paint.	50.00	Rmt		

16	Providing & fixing MS plates of 8 mm thickness with anchoring for base plate of 200x200x8 mm	30.00	Kg.		
17	Providing and fixing G.I. pipes complete with G.I. fittings and clamps, i/c cutting and making good the walls etc.				
	(a) 50 mm(ie 2inch) diameter	10.00	Rmt		
	(b) 25 mm (ie 1 inch) diameter	10.00	Rmt		
	(c) 20 mm (ie 3//4Inch) diameter	10.00	Rmt		
18	Providing and fixing of gun metal valve with C.i wheel				
	(a) 15 mm diameter nominal bore	2.00	Each		
19	Providing and fixing of PVC pipe				
	(a)25 mm diameter nominal bore	10.00	Each		
	(b)40 mm diameter nominal bore	10.00	Each		
	© 50 mm diameter nominal bore	10.00	Each		
				Total	
				Say Rs.	


(Rupees _____ only)

Seal:

Date:

Signature of the Contractor

12

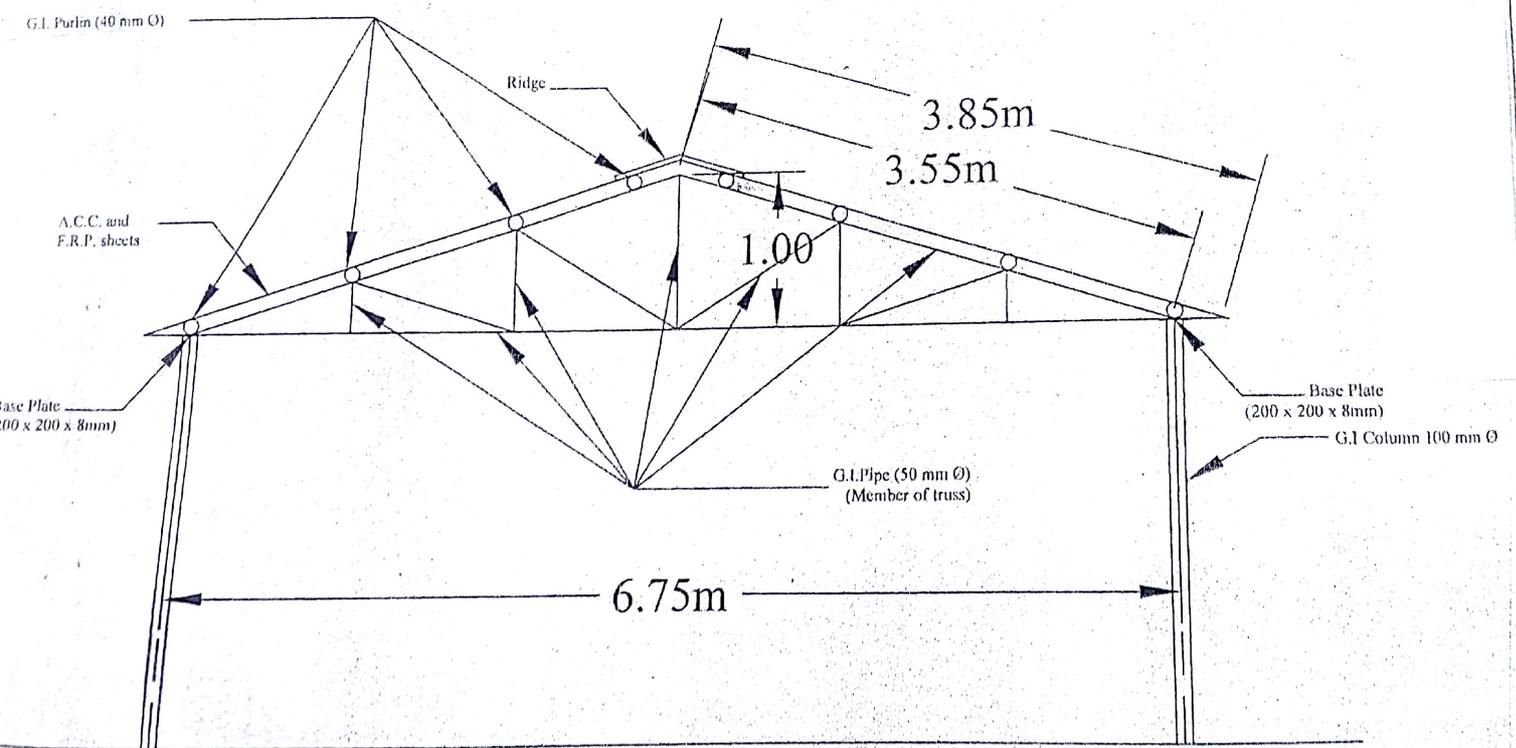

Details of Truss and Roof of Hatchery shed.